

SEP 11 1997

# Property Survey


LOCATED IN THE S.W. 1/4 OF THE N.E. 1/4 OF SECTION 22, T.14N., R.4W., TOWN OF CHRISTIANA, VERNON COUNTY, WISCONSIN.

## DESCRIPTION

A parcel of land located in the S.W.1/4 of the N.E.1/4 of Section 22, T.14N., R.4W, Town of Christiana, Vernon County, Wisconsin described as follows:  
Commencing at the North 1/4 Corner of Section 22; thence S0°09'58"W along the West line of the N.E.1/4 of Section 22, 1995.13 feet to the point of beginning.  
Thence S89°13'20"E, 200.00 feet; thence S0°09'58"W, 670.18 feet to the South line of the N.E.1/4; thence N89°23'39"W along the South line of the N.E.1/4, 200.00 feet to the S.W. Corner of the N.E.1/4; thence N0°09'58"E along the West line of the N.E.1/4, 670.18 feet to the point of beginning.  
Subject to any easements or restrictions of record.  
This description is the same as recorded on an existing deed.

## SURVEYOR'S CERTIFICATE

I, Rodney H. Maxwell, Registered Land Surveyor, hereby certify that the Survey shown and represented herein is an accurate and true representation of the lines surveyed to the best of my knowledge and belief.

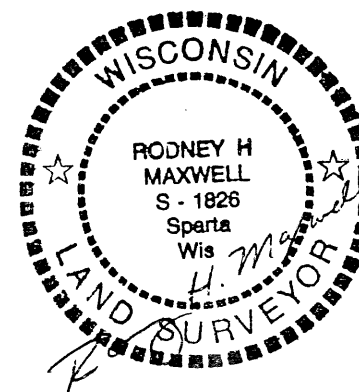

*Rodney H. Maxwell*  
Rodney H. Maxwell  
MAXWELL SURVEYING  
211 S. Water St.  
Sparta, Wisconsin  
22 July, 1997


Bearings are based on the West line of the N.E.1/4 of Section 22, recorded to bear S0°09'58"W.

## SCALE

1" = 200'

## LEGEND

- = Found 3/4" Iron Rod.
- = Set 3/4" X 24" Iron Rod.
- ( ) = Recorded Data.

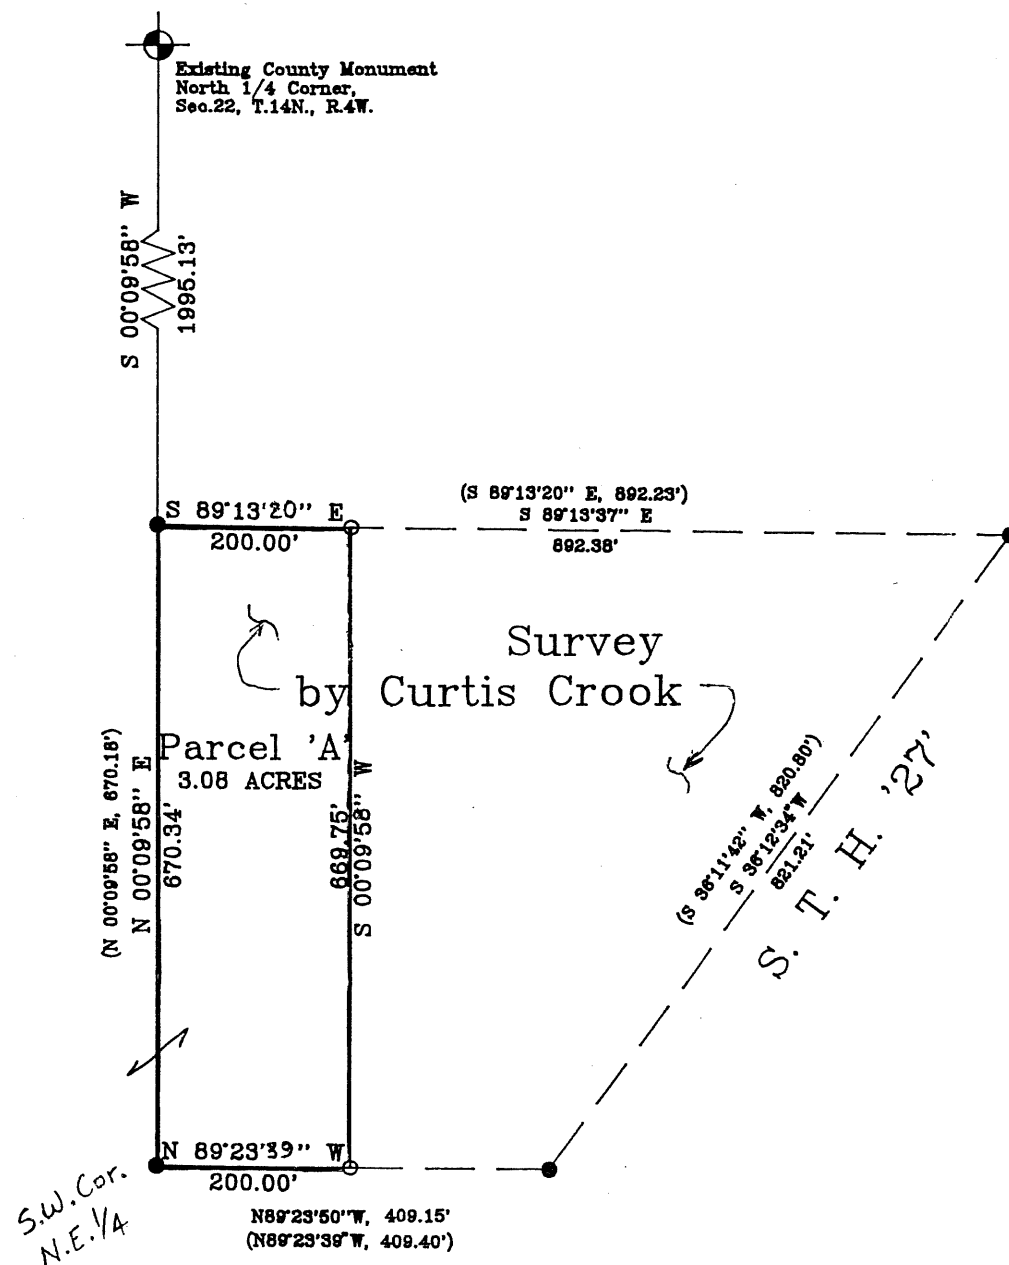

DRAWN BY: DWAYNE M. HEFNER APPROVED BY: RODNEY H. MAXWELL

DATE: 22 July, 1997 PROJ. NO. 97-07-07

DWG. NO.: DWG.

REVISIONS

PROJECT

David Eggen

SHT. NAME

SHT. NO.